

**AREA SCHEDULE**

7281 SF GYM  
 4664 SF LOBBY/LOCKERS/EXERCISE/EQUIPMENT  
 260 SF FRONT PORCH

② FIRST FLOOR PLAN  
 3/16" = 1'-0"

**POLE BUILDINGS UNLIMITED**  
 1664 MORGANS CHOICE RD  
 CAMDEN WYOMING, DE 19934  
 (302) 399-4420

**HOLLY GROVE**  
 WESTOVER, MD  
 PRELIMINARY 3

**Signature Drafting**  
 Dave Burkholder  
 13476 Wolf Road  
 Greenwood, DE 19950  
 (302) 569-1220


No.	Description	Date

Project number      Project Number  
 Date                      08/05/21  
 Drawn by                Author  
 Checked by              Checker


**FIRST FLOOR**

**A101**


Scale                      3/16" = 1'-0"

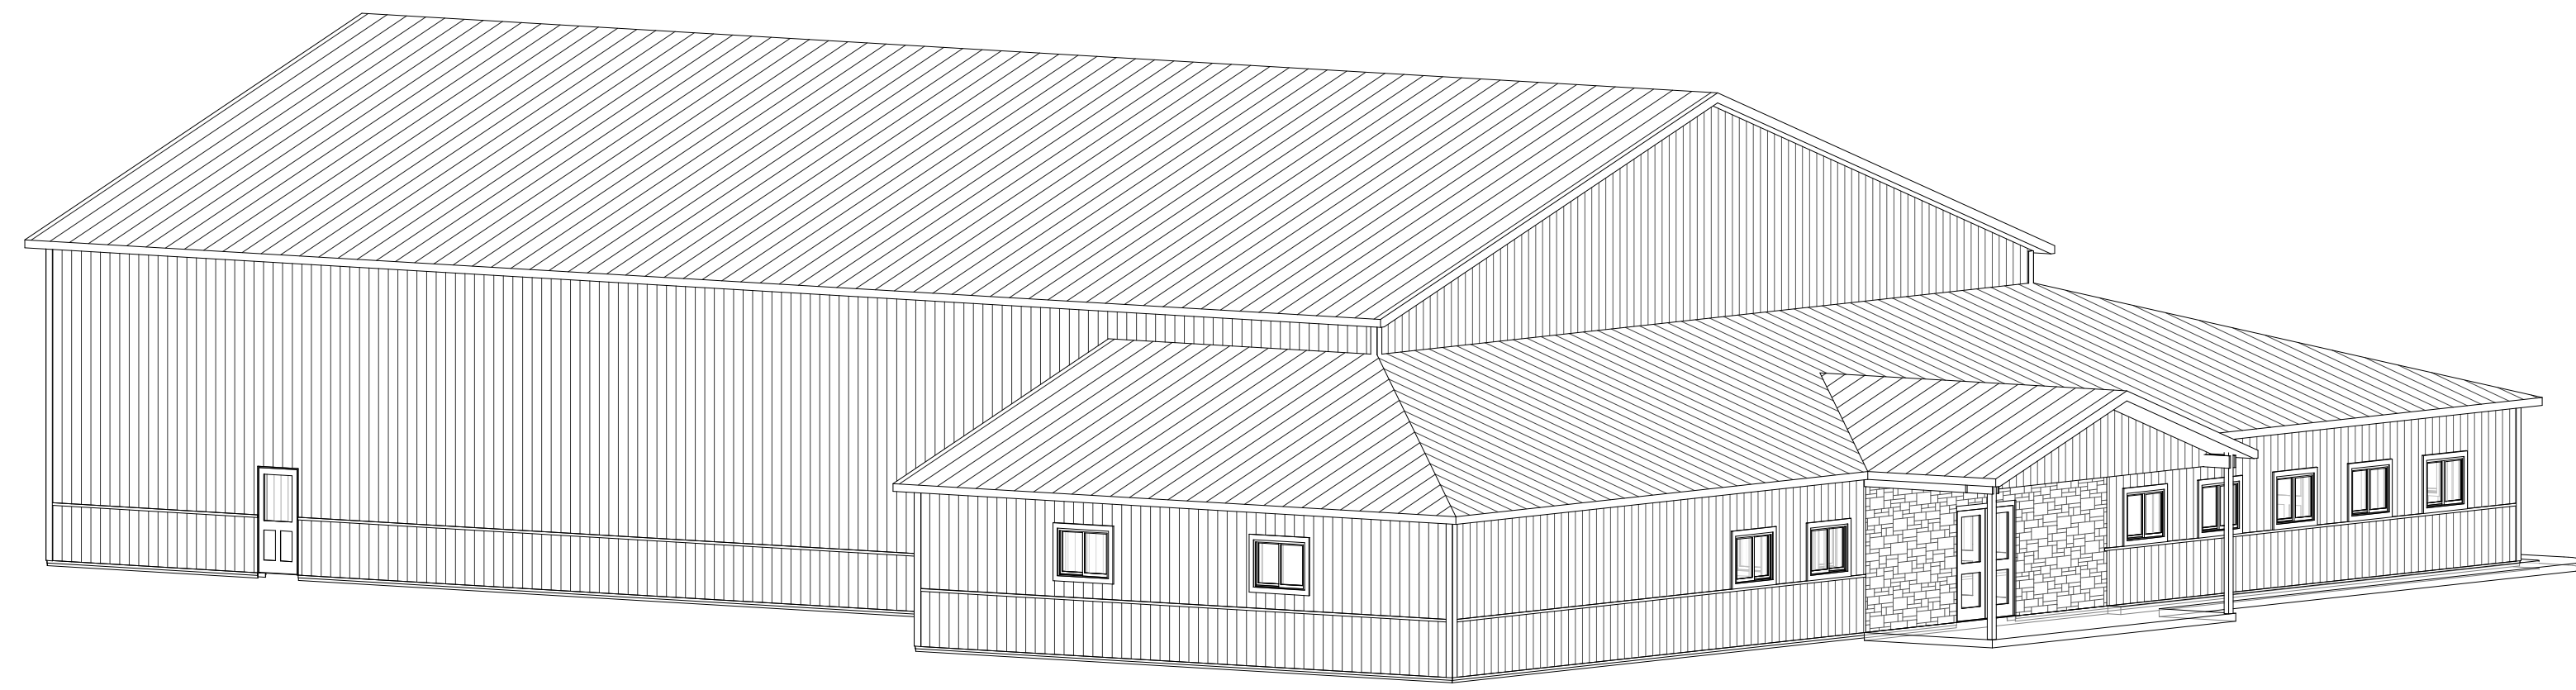

5 3D PERSPECTIVE

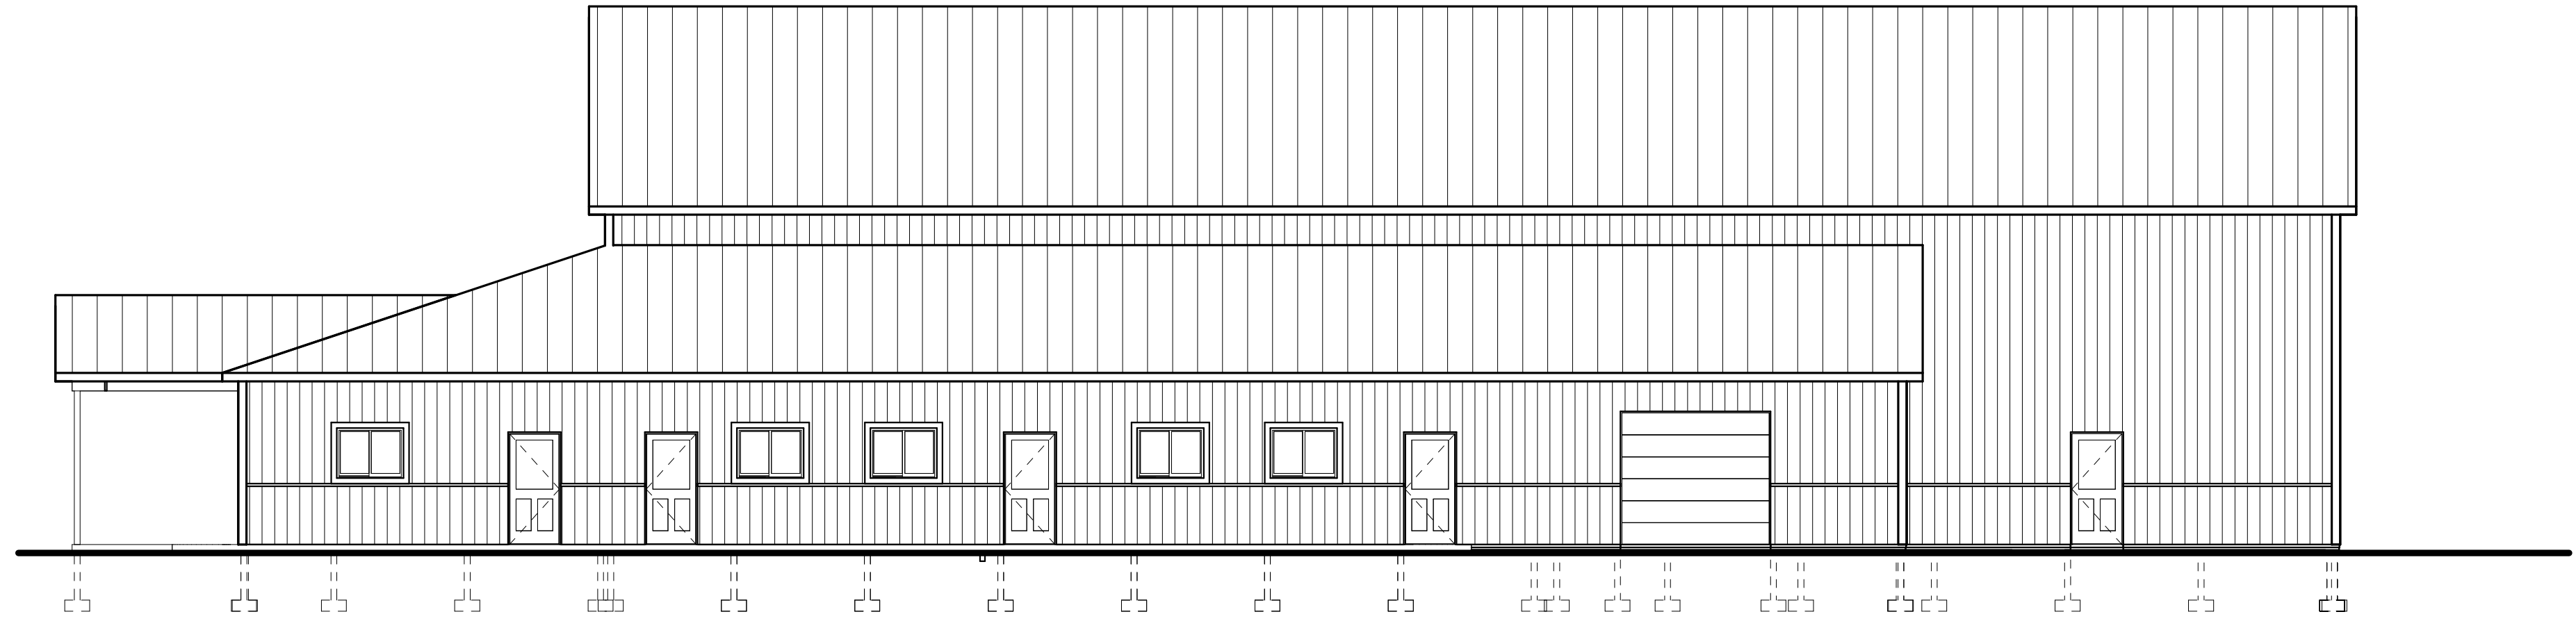

3 RIGHT SIDEWALL ELEVATION  
1/8" = 1'-0"

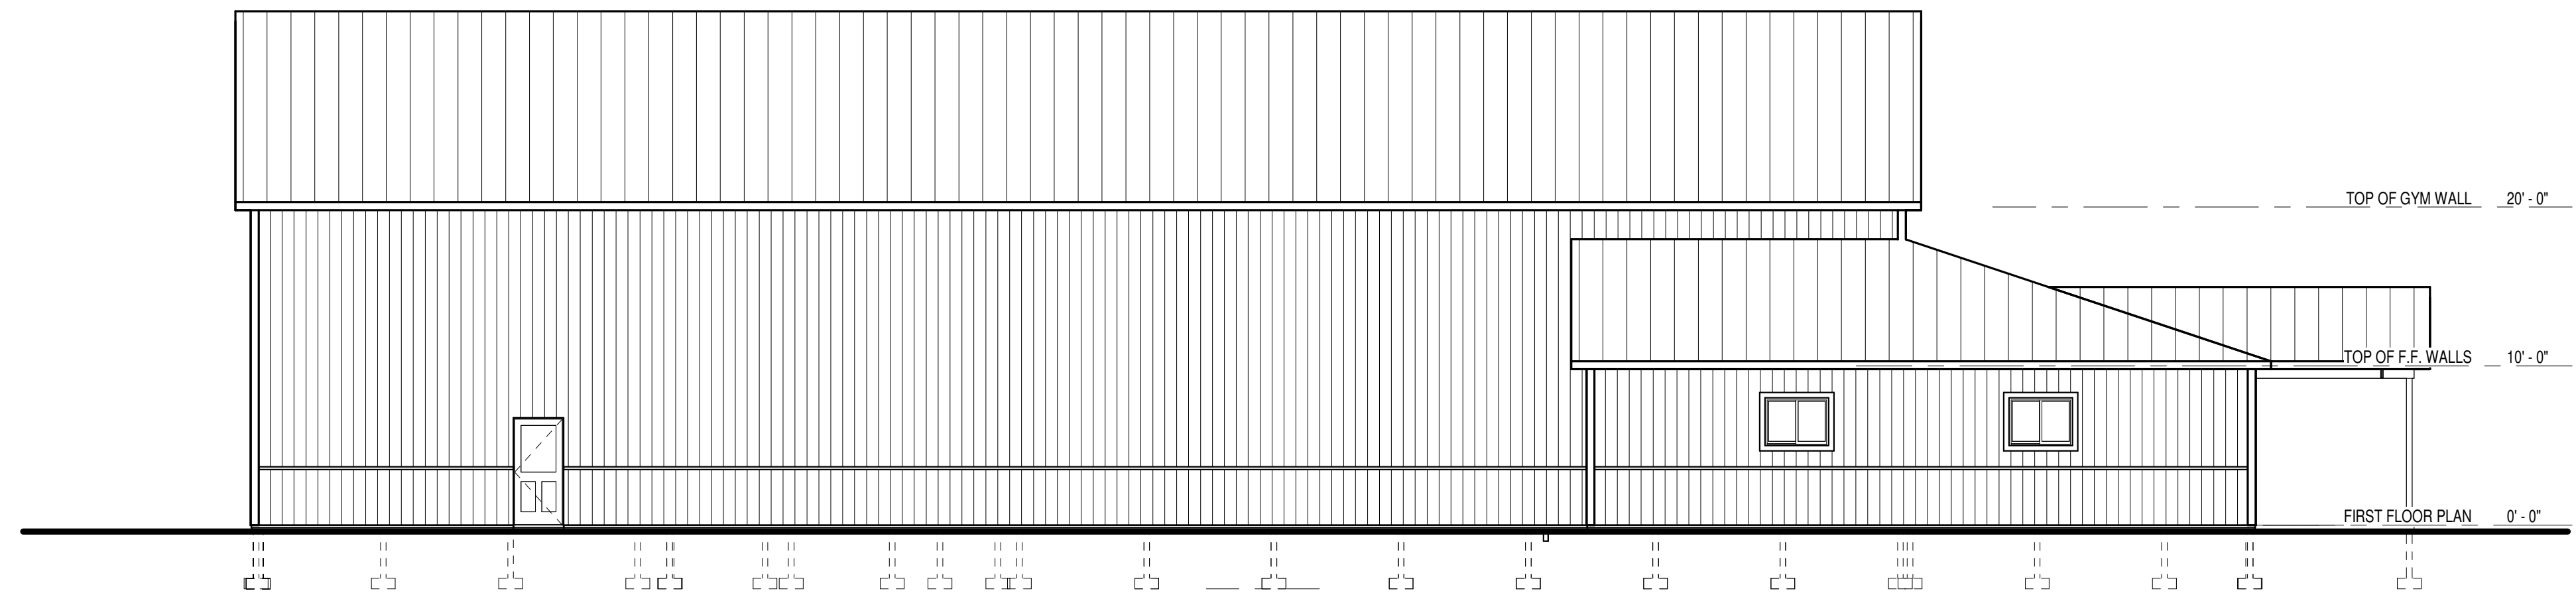

1 LEFT SIDEWALL ELEVATION  
1/8" = 1'-0"



4 REAR ELEVATION  
1/8" = 1'-0"



2 FRONT ELEVATION  
1/8" = 1'-0"

**POLE BUILDINGS UNLIMITED**

1664 MORGANS CHOICE RD  
CAMDEN WYOMING, DE 19934  
(302) 399-4420

**HOLLY GROVE**

WESTOVER, MD  
PRELIMINARY 3

**Signature Drafting**

Dave Burkholder  
13476 Wolf Road  
Greenwood, DE 19950  
(302) 569-1220

No.	Description	Date

Project number	Project Number
Date	06/01/20
Drawn by	Author
Checked by	Checker

**ELEVATIONS SECTION  
A102**

Scale 1/8" = 1'-0"